


2 **KEYPLAN**
145B Not To Scale

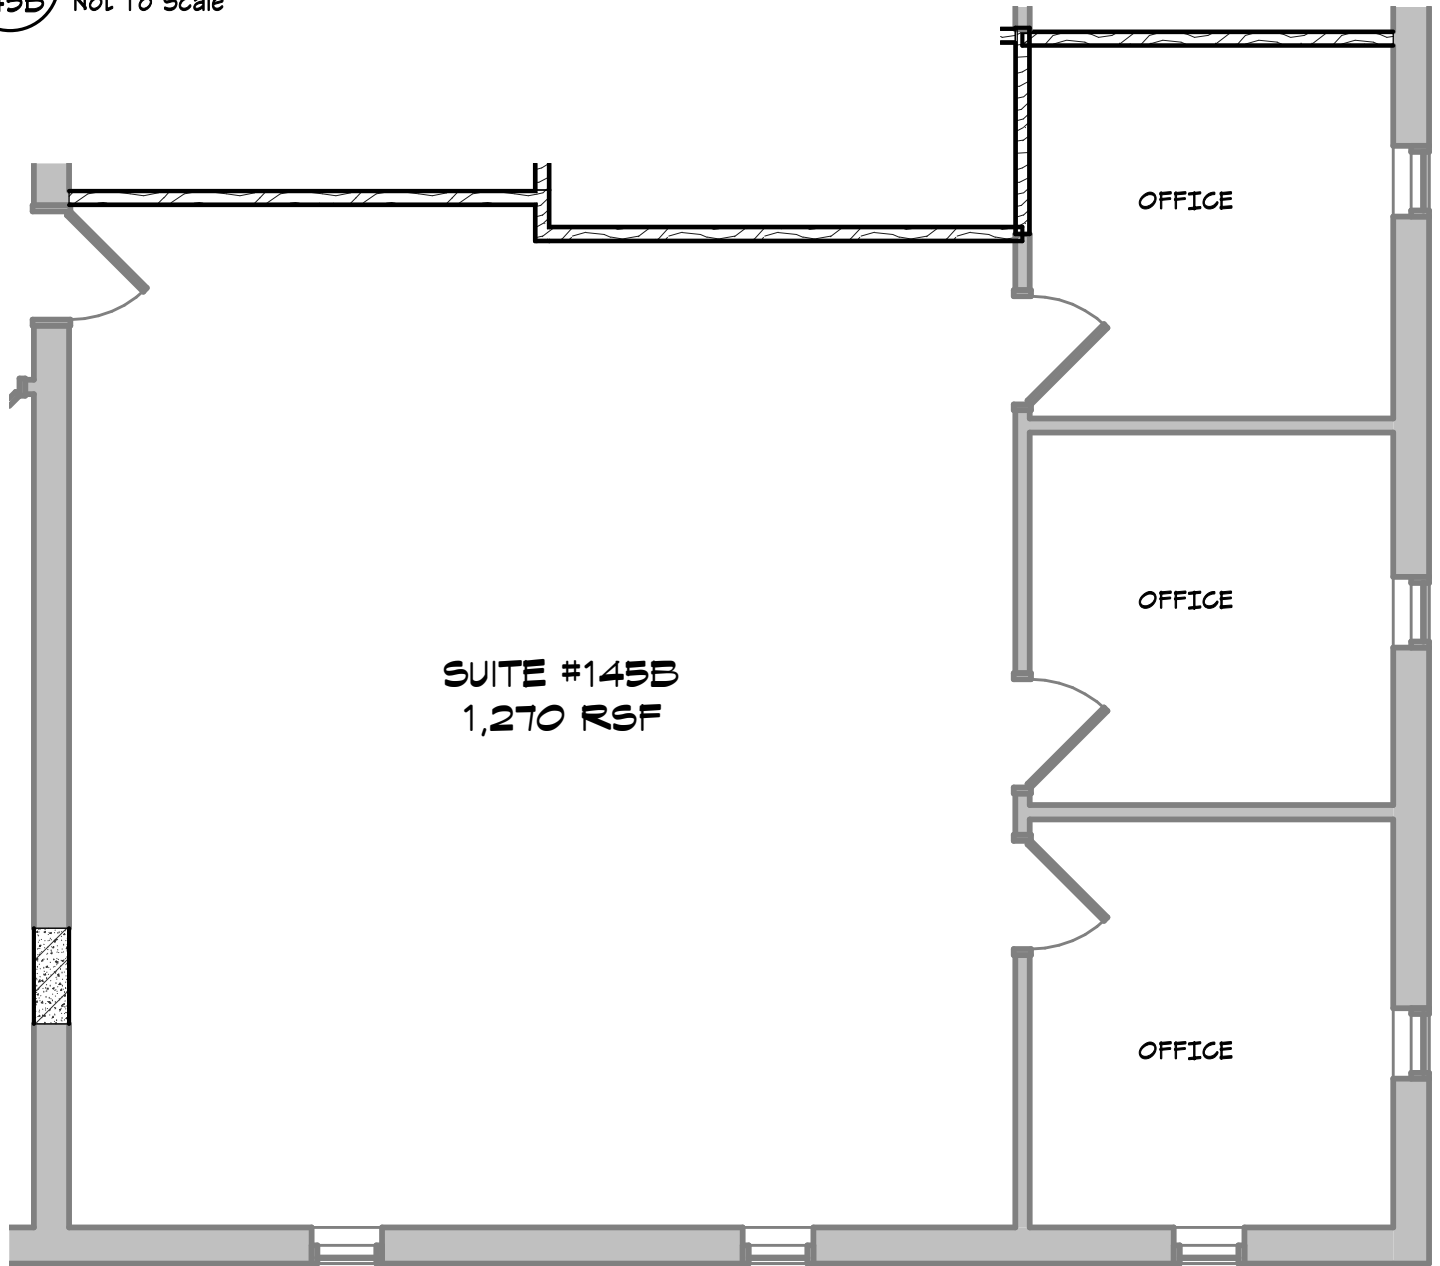

SUITE #145B
1,270 RSF

1 **#145B FLOOR PLAN**
145B 3/16" = 1'-0"

SHEET:
145B PROJECT #: 161151
DATE: 05/22/17

J.O. PROPERTIES
9001 E BLOOMINGTON FWY.
BLOOMINGTON, MN 55420

9300 Hennepin Town Road
Minneapolis, MN 55347
Tel: 952.278.8880
Fax: 952.278.8822

