


**2**  
210  
**KEY PLAN**  
1" = 60'-0"

- KEYED PLAN NOTES**
- 1 NEW 3-5/8" STEEL STUD WALL.
  - 2 NEW DOOR AND SIDELIGHT GLAZING.
  - 3 NEW GLAZING.
  - 4 NEW DOOR.
  - 5 NEW BEVERAGE STATION - NO SINK.
  - 6 EXISTING ENTRY DOOR.

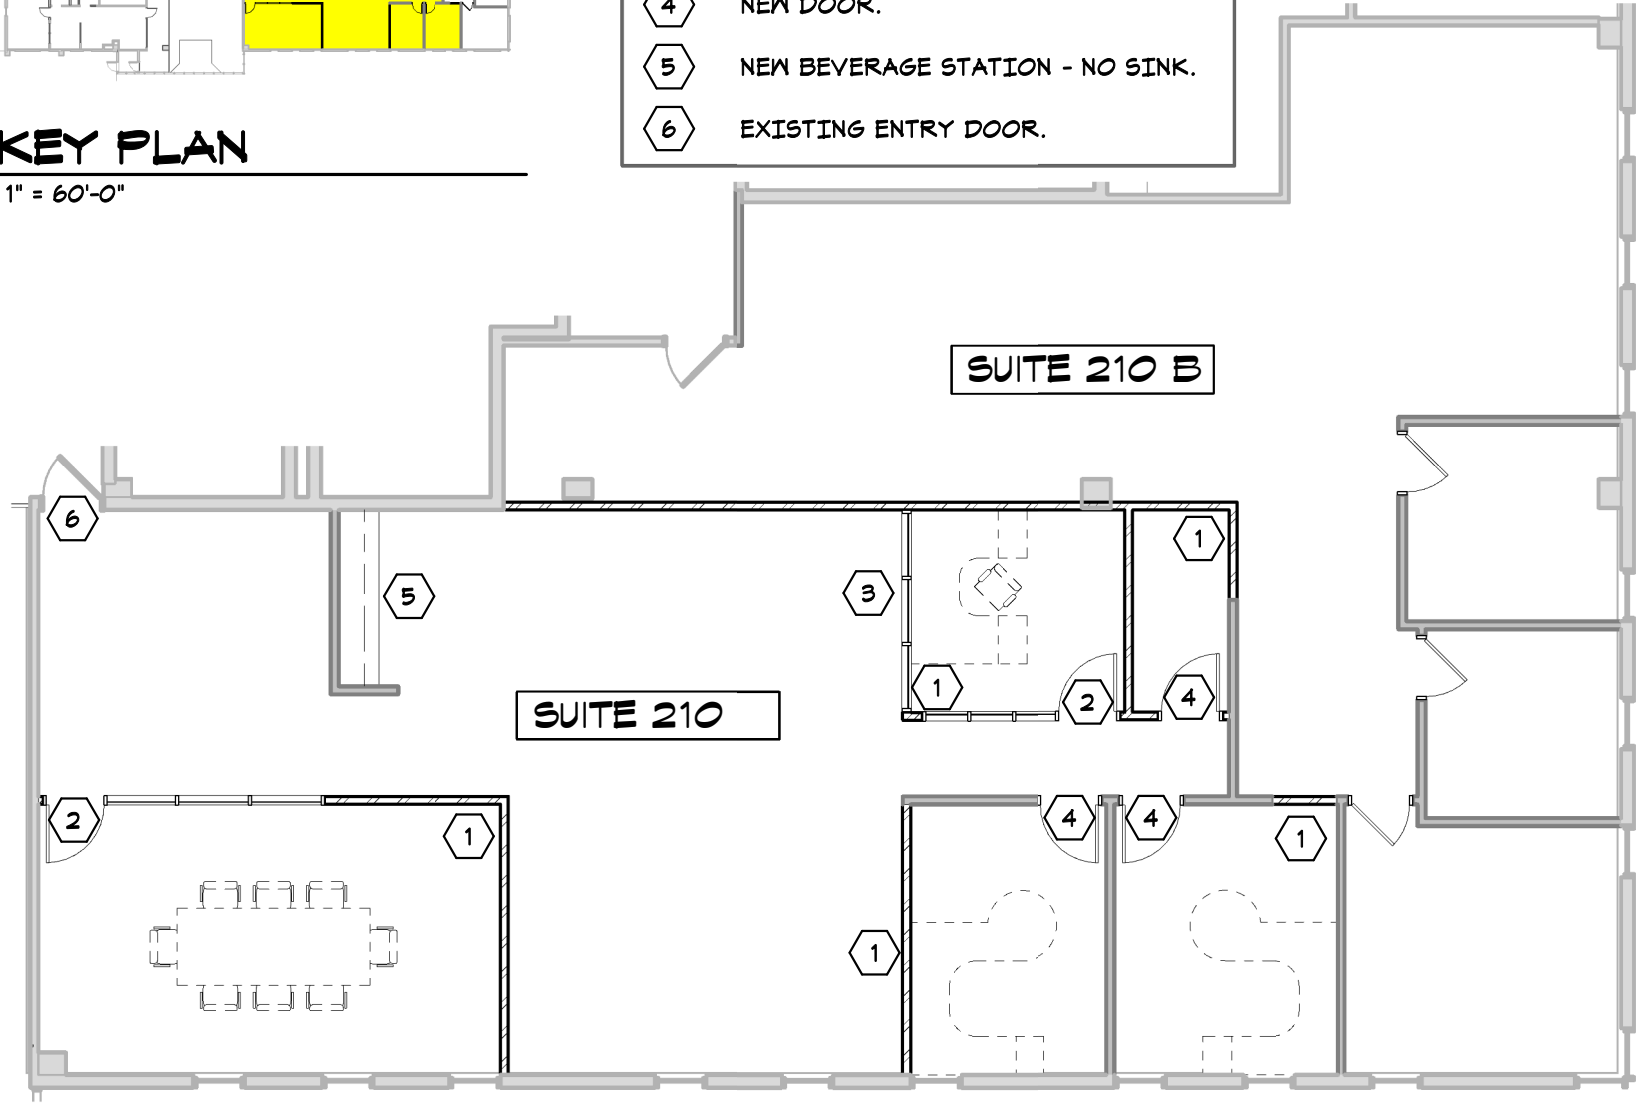

**1**  
210  
**SUITE 210**  
1" = 10'-0"